




02 SOUTH ELEVATION - OVERALL
Scale: 1/16" = 1'-0"

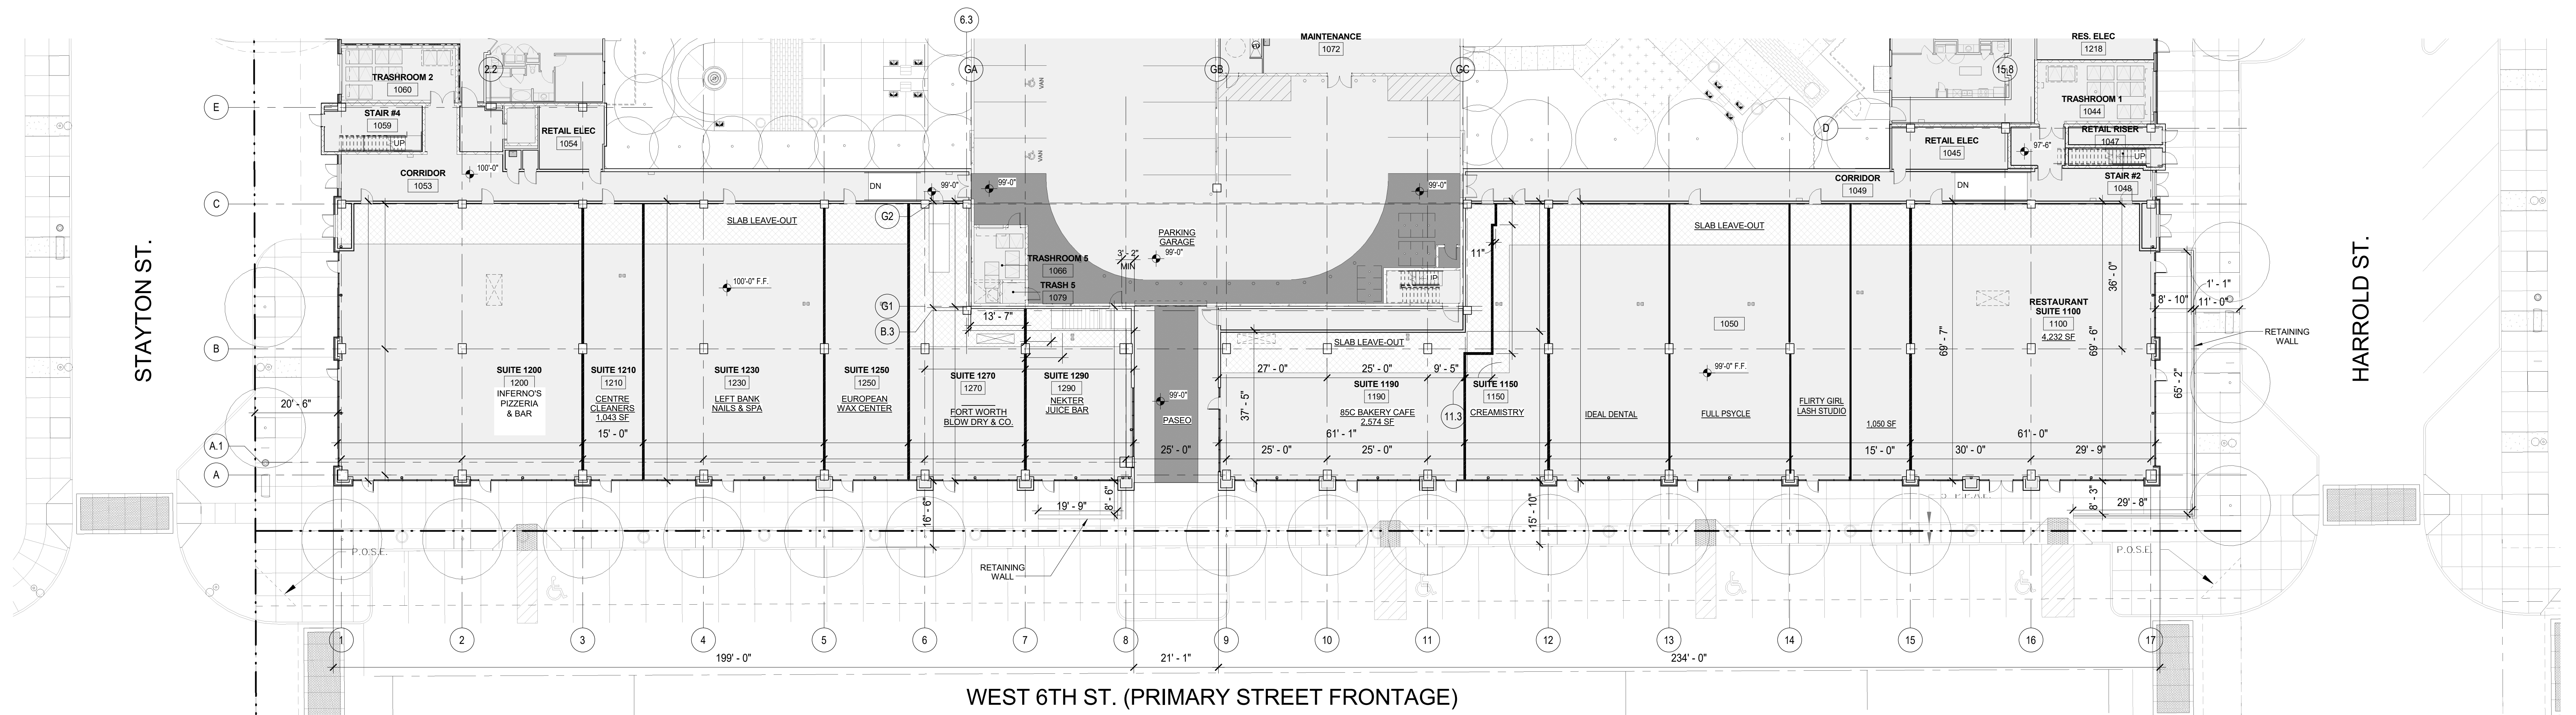

01 LEVEL 1 RETAIL FLOOR PLAN
Scale: 1/16" = 1'-0"

RETAIL LEASE SPACES

LEFT BANK - MIXED USE
FORT WORTH, TEXAS
599 HARROLD ST.
FORT WORTH, TX 76107

Job #: 14104.00
File Name: C:\Users\shamzeh\Documents\Alta Left Bank - Lot 2 new_shamzeh.rvt
Date: 07/27/2017
Drawn by: SAH



2808 Fairmount Street, Suite 300
Dallas, Texas 75201 | 214.303.1500

3300 West 7th Street, Suite 110
Fort Worth, Texas 76107 | 817.303.1500