


PARKING FIELD

STAYTON STREET

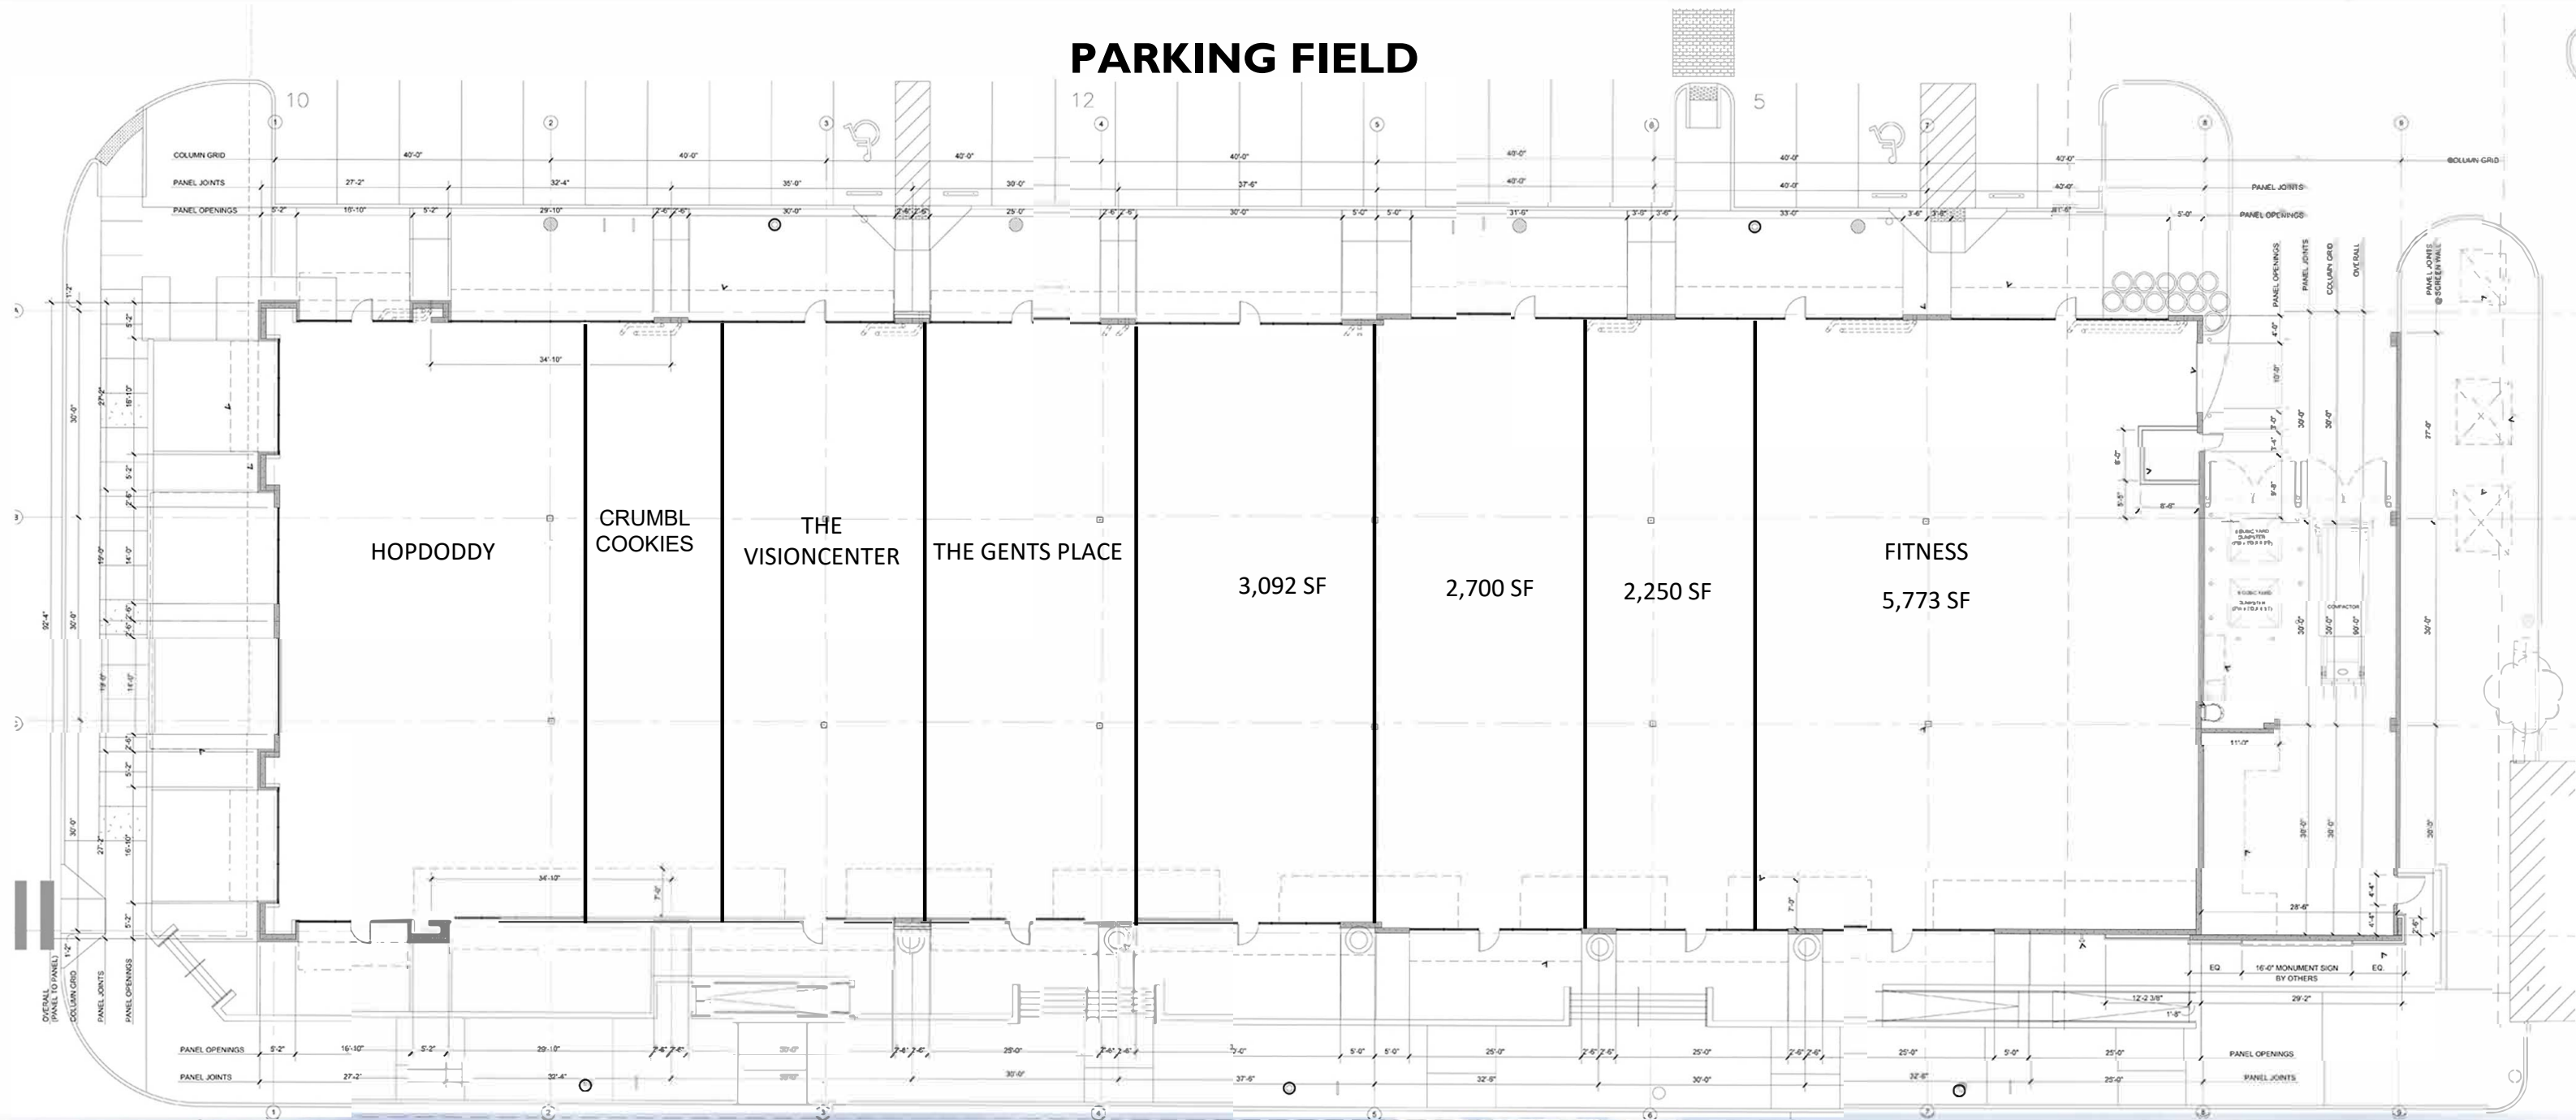

34 feet to parapet



W 7TH STREET

SOUTH ELEVATION

Left Bank

2300 W 7th St
Fort Worth, Texas

Lease Outline Drawing of the Premises



NORTH



Developer:



Date: